

H14

2+2

114,5m²
USEABLE AREA

181,2m²
BUILD-UP AREA

35°
SLOP OF THE ROOF

5,9m
BUILDING HEIGHT


25m x 22,5m
MIN. DIMENSIONS
OF THE PLOT



ERH
ecoreadyhouse

VIZUALIZATION SHOWS EXAMPLE OF WINDOWS AND ELEVATIONS LAYOUT. ACTUAL FLOOR PLAN MAY BE DIFFERENT FROM VIZUALIZATION

H14

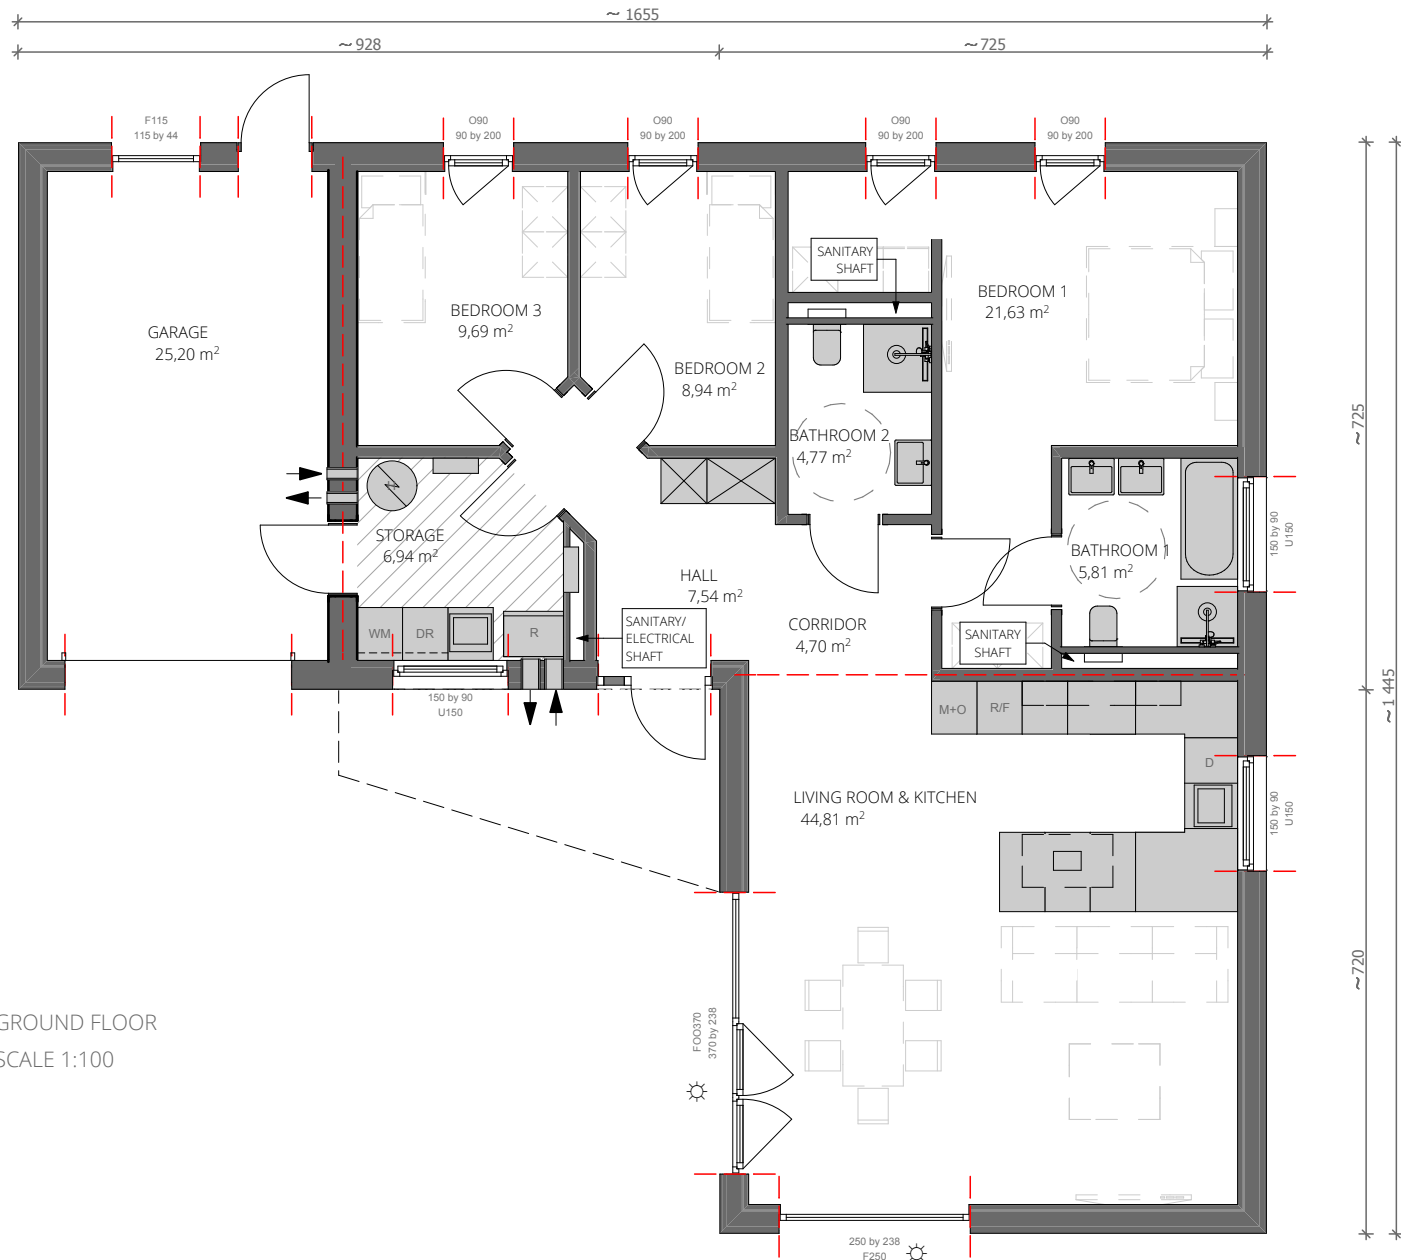


GROUND FLOOR
SCALE 1:100

- ALL ELEMENTS MARKED IN GREY COLOR ARE INCLUDED IN THE OFFER
 - BOILER ROOM SHOWS EXAMPLE OF ARRANGEMENT (FINAL LAYOUT WILL BE SHOWN IN EXECUTION PROJECT)
 - SUN PROTECTION SYSTEM
 - WINDOWS OPENING BORDERS NOT TO BE MOVED
 - CONSTRUCTION AXIS NOT TO BE MOVED
 - STRUCTURAL ELEMENTS NOT TO BE MOVED
- BATHROOM AND KITCHEN LOCATION IMPOSSIBLE TO BE MOVED IN STANDARD OFFER. ASK ARCHITECT FOR POSSIBLE MODIFICATIONS
- ALL FLOOR AREAS ACCORDING TO PN-ISO 9836:1997.
- POSSIBILITY OF MODIFICATIONS COULD BE CONSULTED WITH ARCHITECT

SELECT THE PRINT OPTION 100% TO PRINT A SCALE OF 1:100




H14

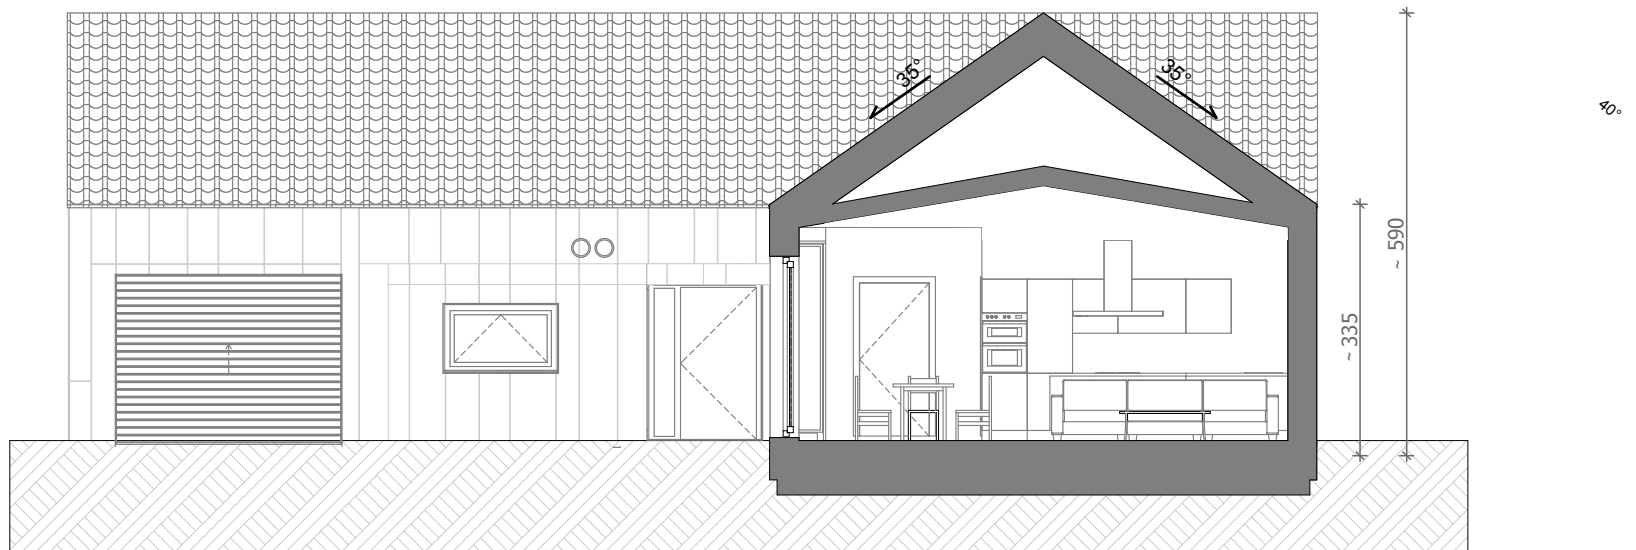


SECTION SCALE 1:100




H14

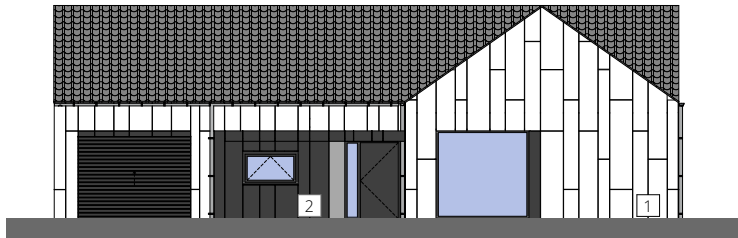


SOUTH ELEVATION SCALE 1:200

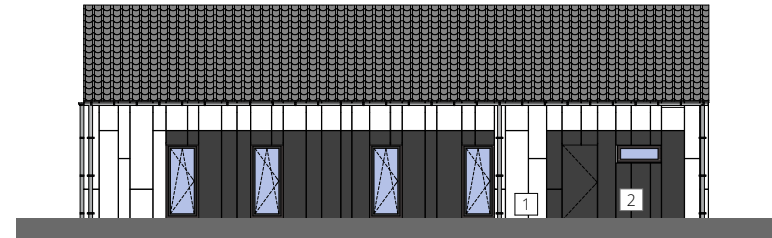

NORTH ELEVATION SCALE 1:200

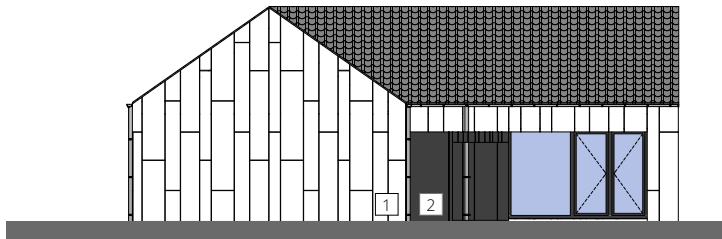

WEST ELEVATION SCALE 1:200

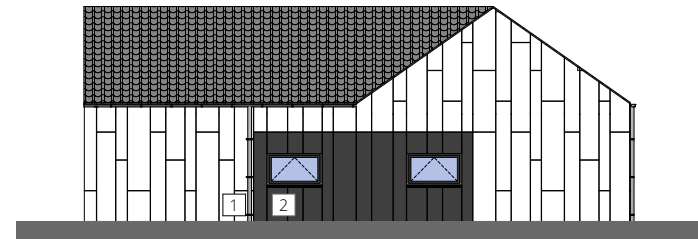

EAST ELEVATION SCALE 1:200

□ 1-EQUITONE TECTIVA TE00

■ 2-EQUITONE NATURA N251

■ DOOR / WINDOW RAL7016

■ ROOF ANTHRACITE ANGOBE