

# H5

2+3

157m<sup>2</sup>  
USEABLE AREA

145m<sup>2</sup>  
BUILD-UP AREA

35°  
SLOP OF THE ROOF

7,3m  
BUILDING HEIGHT


19mx25m  
MIN. DIMENSIONS  
OF THE PLOT



**ERH**  
ecoreadyhouse

VIZUALIZATION SHOWS EXAMPLE OF WINDOWS AND ELEVATIONS LAYOUT. ACTUAL FLOOR PLAN MAY BE DIFFERENT FROM VIZUALIZATION

# H5

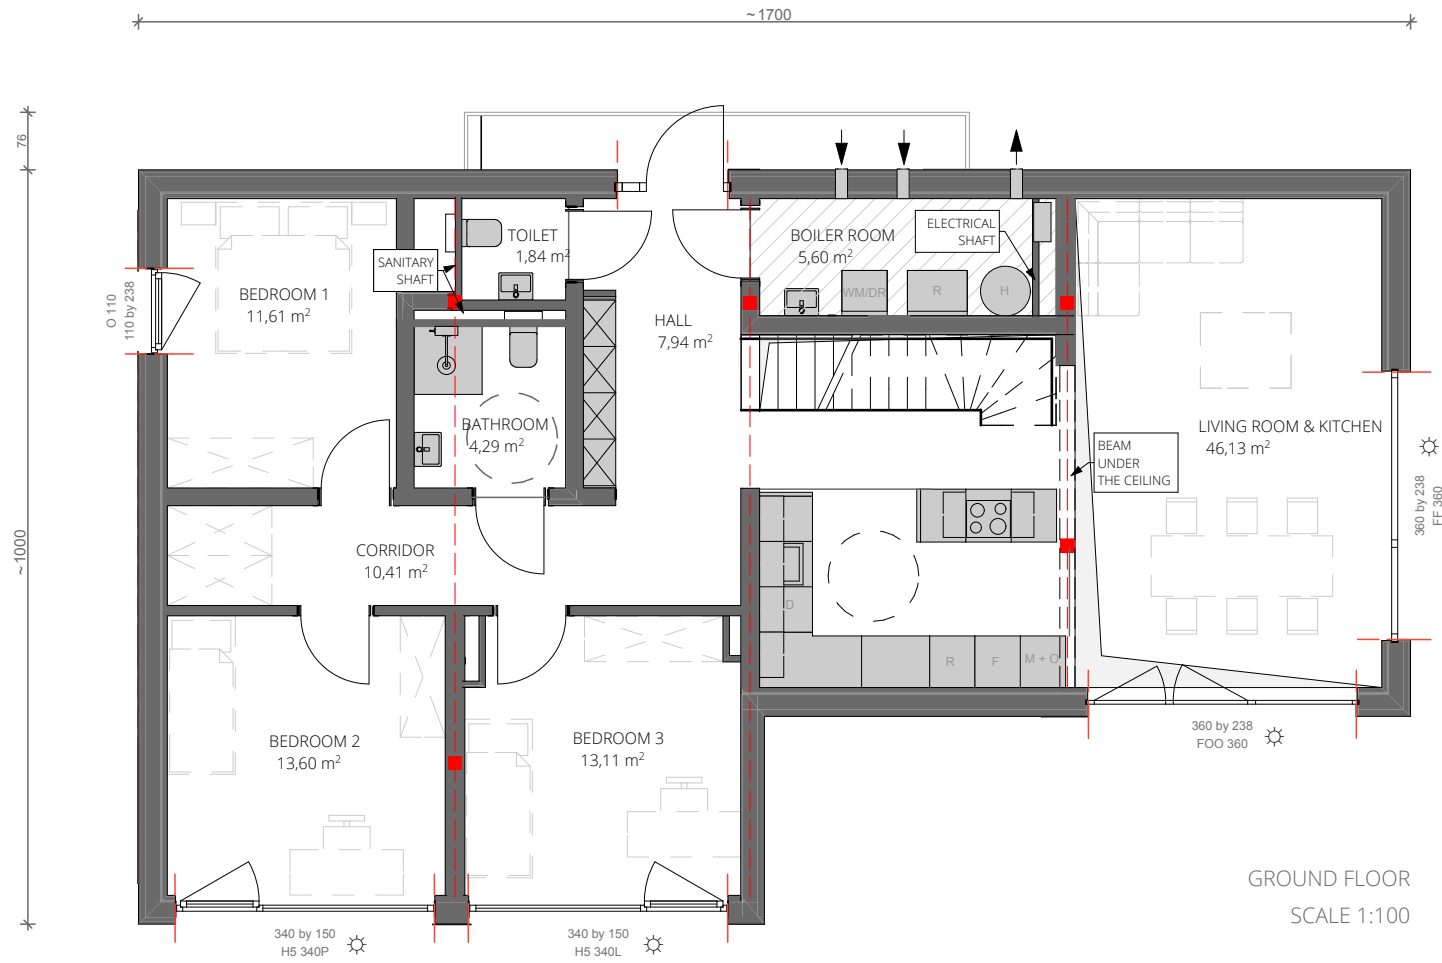


GROUND FLOOR  
SCALE 1:100

- ALL ELEMENTS MARKED IN GREY COLOR ARE INCLUDED IN THE OFFER
  - BOILER ROOM SHOWS EXAMPLE OF ARRANGEMENT (FINAL LAYOUT WILL BE SHOWN IN EXECUTION PROJECT)
  - SUN PROTECTION SYSTEM
  - WINDOWS OPENING BORDERS NOT TO BE MOVED
  - CONSTRUCTION AXIS NOT TO BE MOVED
  - STRUCTURAL ELEMENTS NOT TO BE MOVED
- BATHROOM AND KITCHEN LOCATION IMPOSSIBLE TO BE MOVED IN STANDARD OFFER. ASK ARCHITECT FOR POSSIBLE MODIFICATIONS  
ALL FLOOR AREAS ACCORDING TO PN-ISO 9836:1997.  
POSSIBILITY OF MODIFICATIONS COULD BE CONSULTED WITH ARCHITECT




SELECT THE PRINT OPTION 100% TO PRINT A SCALE OF 1:100

# H5

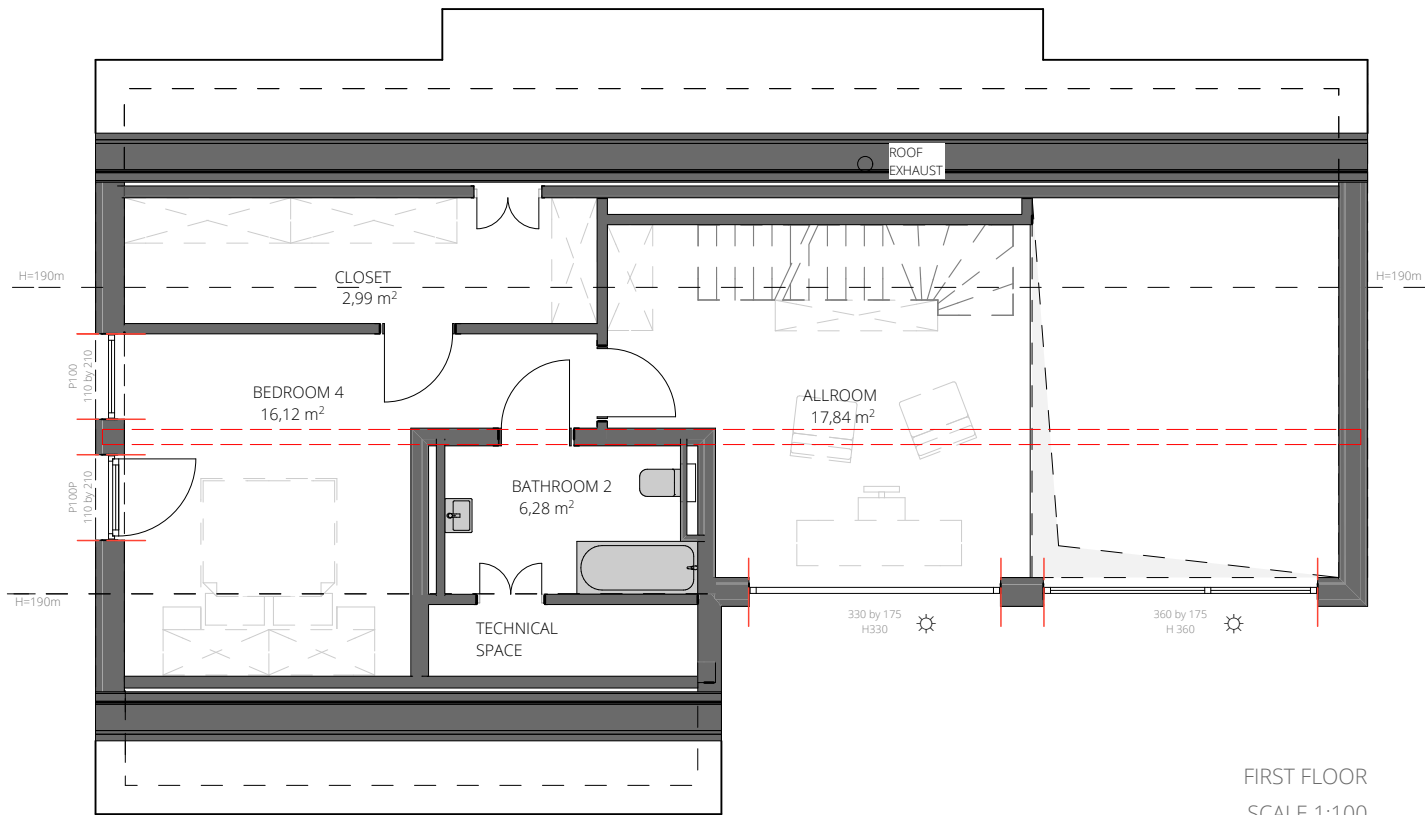


FIRST FLOOR  
SCALE 1:100

-  ALL ELEMENTS MARKED IN GREY COLOR ARE INCLUDED IN THE OFFER
  -  BOILER ROOM SHOWS EXAMPLE OF ARRANGEMENT (FINAL LAYOUT WILL BE SHOWN IN EXECUTION PROJECT)
  -  SUN PROTECTION SYSTEM
  -  WINDOWS OPENING BORDERS NOT TO BE MOVED
  -  CONSTRUCTION AXIS NOT TO BE MOVED
  -  STRUCTURAL ELEMENTS NOT TO BE MOVED
- BATHROOM AND KITCHEN LOCATION IMPOSSIBLE TO BE MOVED IN STANDARD OFFER. ASK ARCHITECT FOR POSSIBLE MODIFICATIONS  
ALL FLOOR AREAS ACCORDING TO PN-ISO 9836:1997.  
POSSIBILITY OF MODIFICATIONS COULD BE CONSULTED WITH ARCHITECT



H5

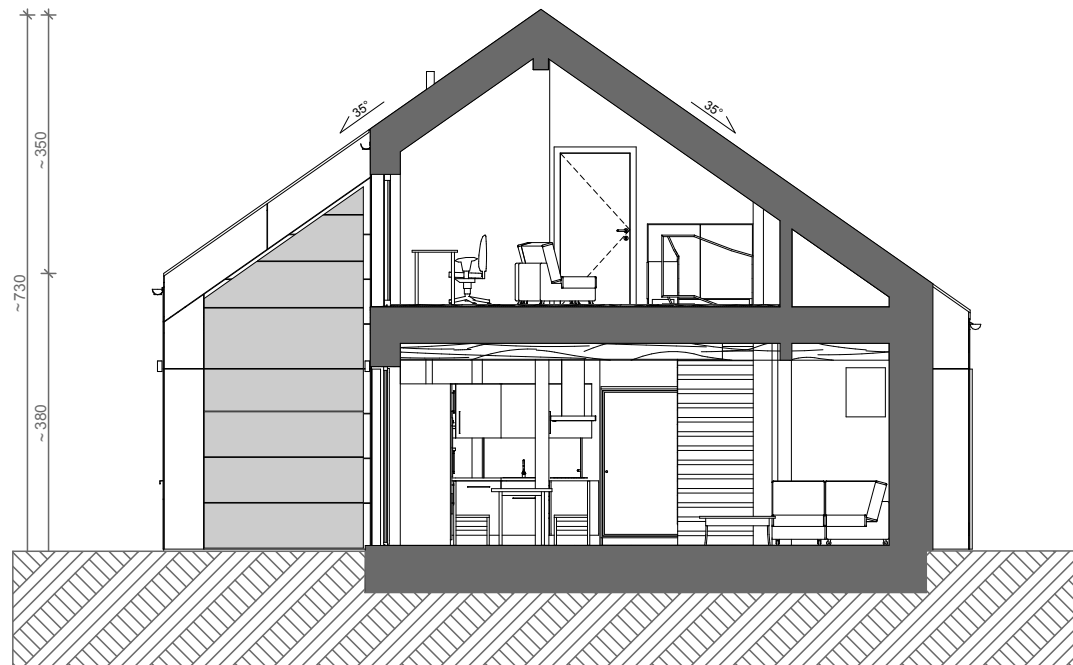

SECTION SCALE 1:100



