

# H9

2+3

242,5m<sup>2</sup>  
USEABLE AREA

213m<sup>2</sup>  
BUILD-UP AREA

7°  
SLOP OF THE ROOF

7,9m  
BUILDING HEIGHT


21mx25m  
MIN. DIMENSIONS  
OF THE PLOT



**ERH**  
ecoreadyhouse

VIZUALIZATION SHOWS EXAMPLE OF WINDOWS AND ELEVATIONS LAYOUT. ACTUAL FLOOR PLAN MAY BE DIFFERENT FROM VIZUALIZATION

# H9

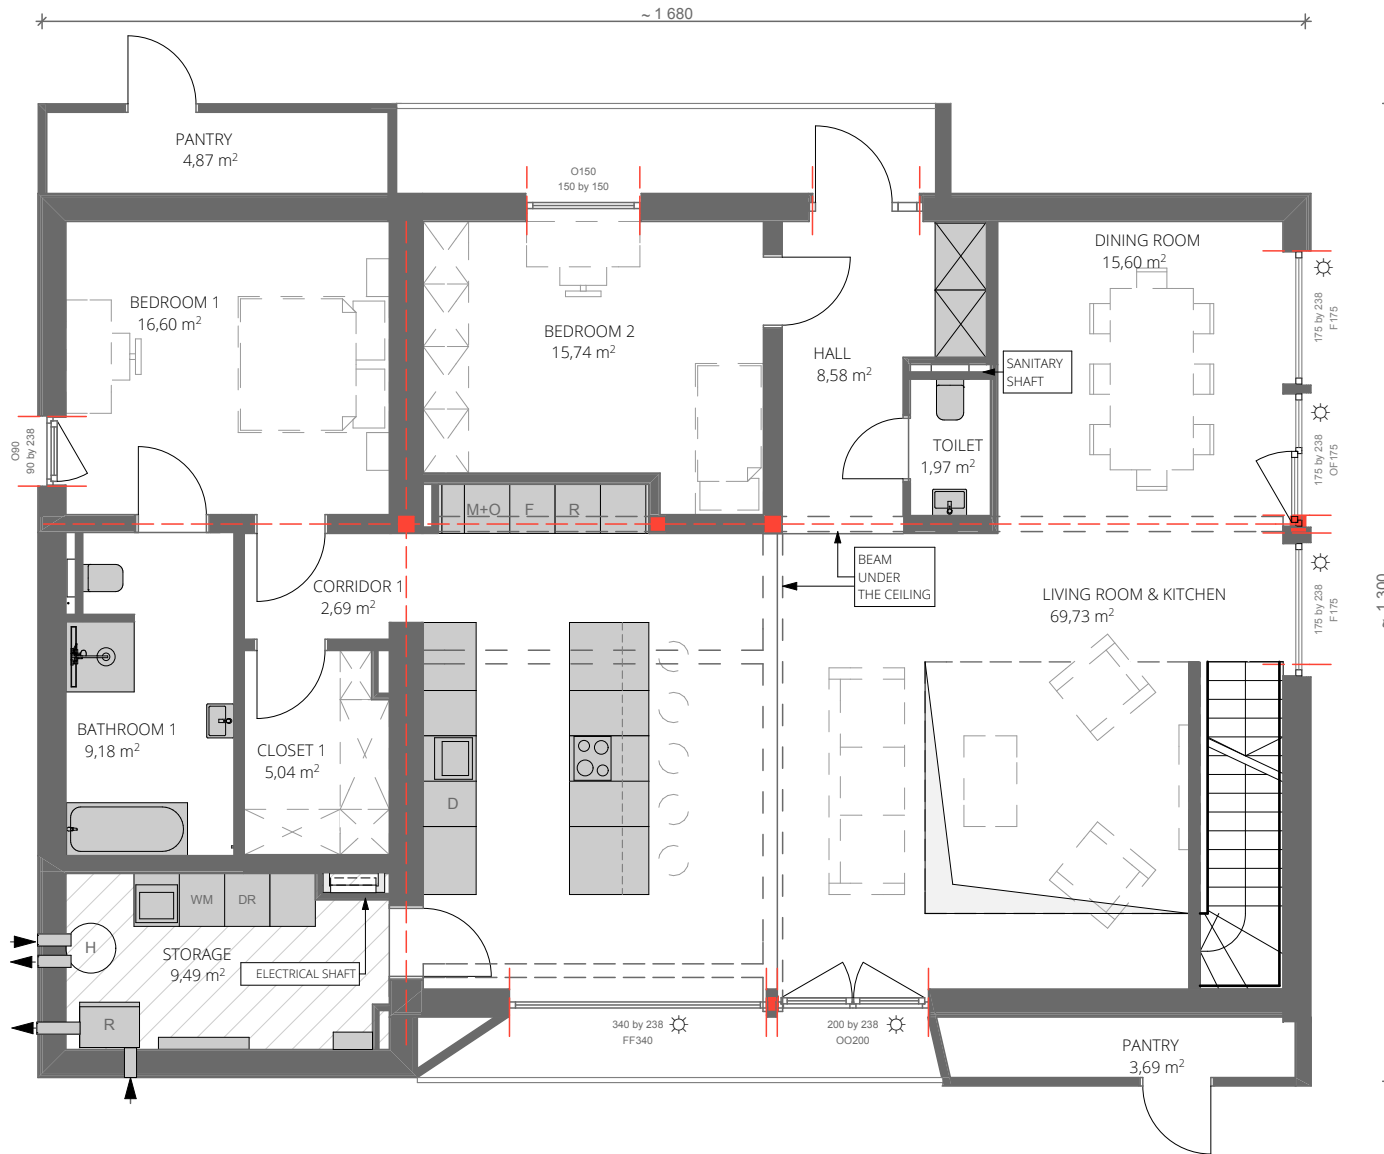

- ALL ELEMENTS MARKED IN GREY COLOR ARE INCLUDED IN THE OFFER
  - BOILER ROOM SHOWS EXAMPLE OF ARRANGEMENT (FINAL LAYOUT WILL BE SHOWN IN EXECUTION PROJECT)
  - SUN PROTECTION SYSTEM
  - WINDOWS OPENING BORDERS NOT TO BE MOVED
  - CONSTRUCTION AXIS NOT TO BE MOVED
  - STRUCTURAL ELEMENTS NOT TO BE MOVED
- BATHROOM AND KITCHEN LOCATION IMPOSSIBLE TO BE MOVED IN STANDARD OFFER. ASK ARCHITECT FOR POSSIBLE MODIFICATIONS
- ALL FLOOR AREAS ACCORDING TO PN-ISO 9836:1997.
- POSSIBILITY OF MODIFICATIONS COULD BE CONSULTED WITH ARCHITECT


SELECT THE PRINT OPTION 100% TO PRINT A SCALE OF 1:100



GROUND FLOOR  
SCALE 1:100

**ERH**  
ecoreadyhouse

# H9

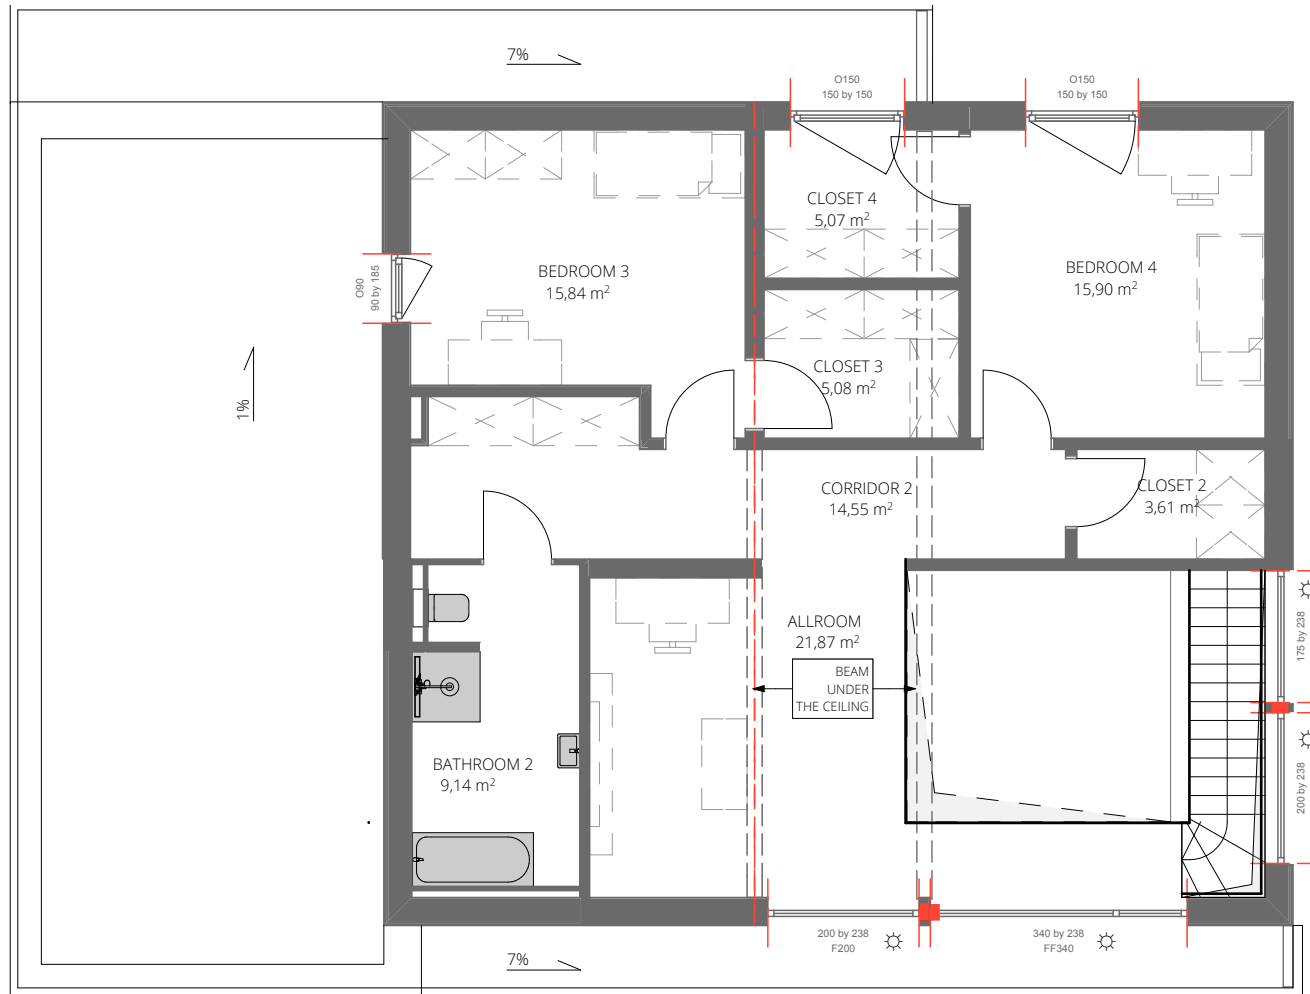

FIRST FLOOR

SCALE 1:100


- ALL ELEMENTS MARKED IN GREY COLOR ARE INCLUDED IN THE OFFER
- BOILER ROOM SHOWS EXAMPLE OF ARRANGEMENT (FINAL LAYOUT WILL BE SHOWN IN EXECUTION PROJECT)
- SUN PROTECTION SYSTEM
- WINDOWS OPENING BORDERS NOT TO BE MOVED
- CONSTRUCTION AXIS NOT TO BE MOVED
- STRUCTURAL ELEMENTS NOT TO BE MOVED
- BATHROOM AND KITCHEN LOCATION IMPOSSIBLE TO BE MOVED IN STANDARD OFFER. ASK ARCHITECT FOR POSSIBLE MODIFICATIONS
- ALL FLOOR AREAS ACCORDING TO PN-ISO 9836:1997.
- POSSIBILITY OF MODIFICATIONS COULD BE CONSULTED WITH ARCHITECT

SELECT THE PRINT OPTION 100% TO PRINT A SCALE OF 1:100

0m 5m

**ERH**  
ecoreadyhouse

H9

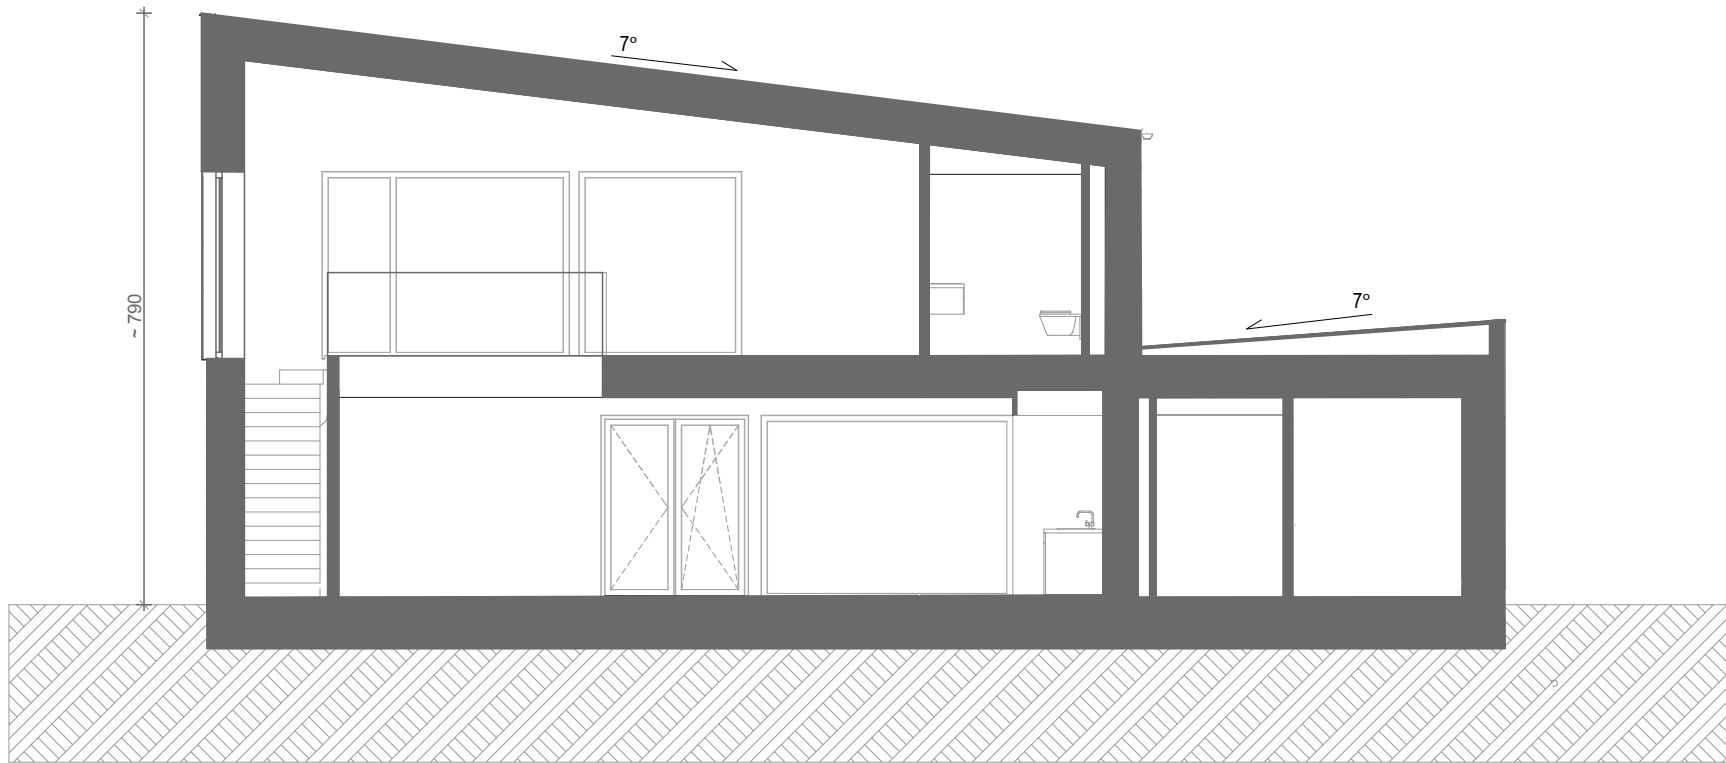


SECTION SCALE 1:100





# H9

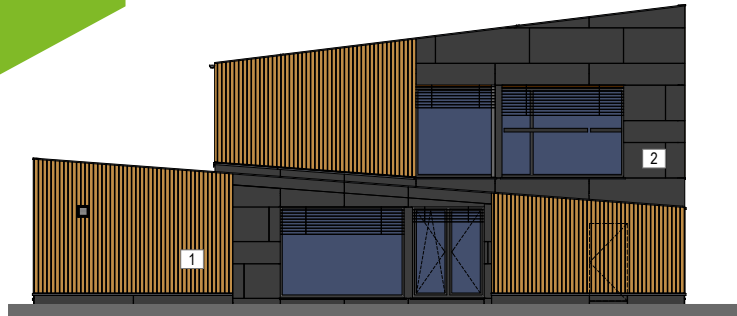


SOUTH ELEVATION SCALE 1:200



NORTH ELEVATION SCALE 1:200



EAST ELEVATION SCALE 1:200

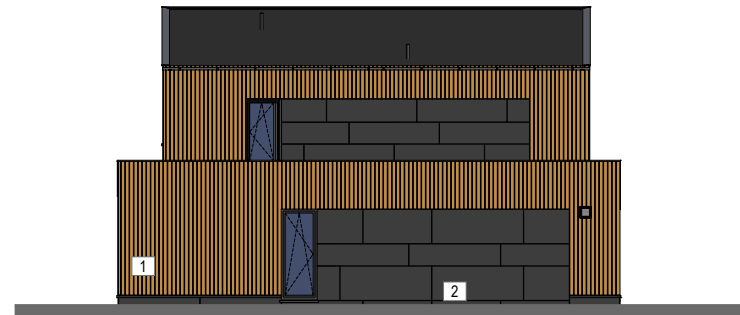

WEST ELEVATION SCALE 1:200



WOODEN SIDING



DOOR / WINDOW RAL7016



□□EQUITONE NATURA N251