

# H5

2+4

172m<sup>2</sup>  
USEABLE AREA

145m<sup>2</sup>  
BUILD-UP AREA

35°  
SLOP OF THE ROOF

7,3m  
BUILDING HEIGHT


19mx25m  
MIN. DIMENSIONS  
OF THE PLOT







**ERH**  
ecoreadyhouse

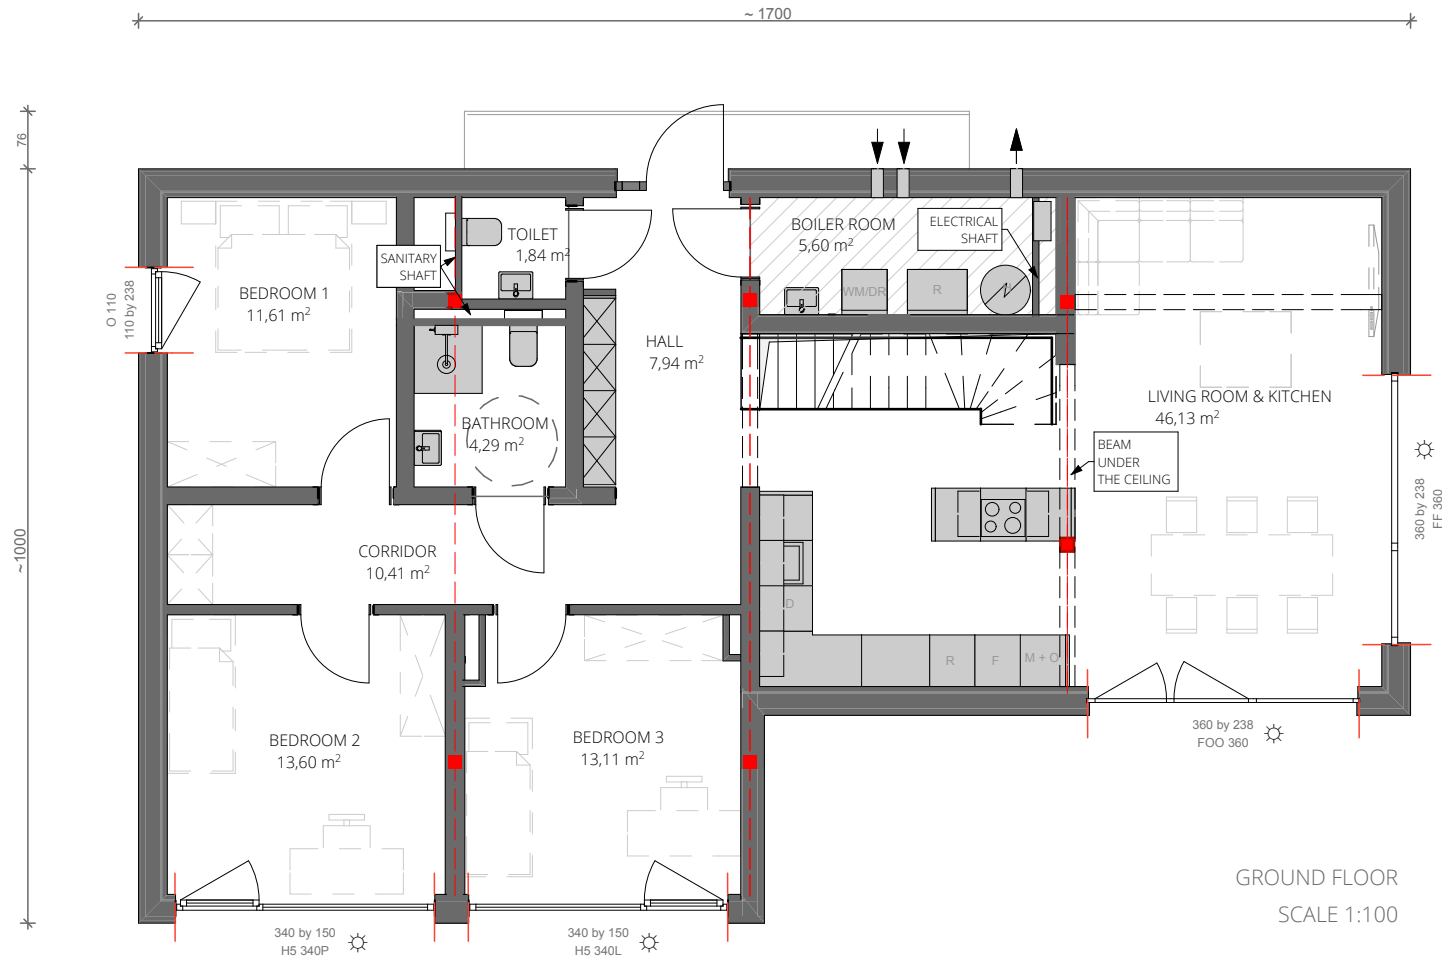VIZUALIZATION SHOWS EXAMPLE OF WINDOWS AND ELEVATIONS LAYOUT. ACTUAL FLOOR PLAN MAY BE DIFFERENT FROM VIZUALIZATION

# H5




GROUND FLOOR  
SCALE 1:100

-  ALL ELEMENTS MARKED IN GREY COLOR ARE INCLUDED IN THE OFFER
  -  BOILER ROOM SHOWS EXAMPLE OF ARRANGEMENT (FINAL LAYOUT WILL BE SHOWN IN EXECUTION PROJECT)
  -  SUN PROTECTION SYSTEM
  -  WINDOWS OPENING BORDERS NOT TO BE MOVED
  -  CONSTRUCTION AXIS NOT TO BE MOVED
  -  STRUCTURAL ELEMENTS NOT TO BE MOVED
- BATHROOM AND KITCHEN LOCATION IMPOSSIBLE TO BE MOVED IN STANDARD OFFER. ASK ARCHITECT FOR POSSIBLE MODIFICATIONS
- ALL FLOOR AREAS ACCORDING TO PN-ISO 9836:1997.
- POSSIBILITY OF MODIFICATIONS COULD BE CONSULTED WITH ARCHITECT


SELECT THE PRINT OPTION 100% TO PRINT A SCALE OF 1:100



# H5

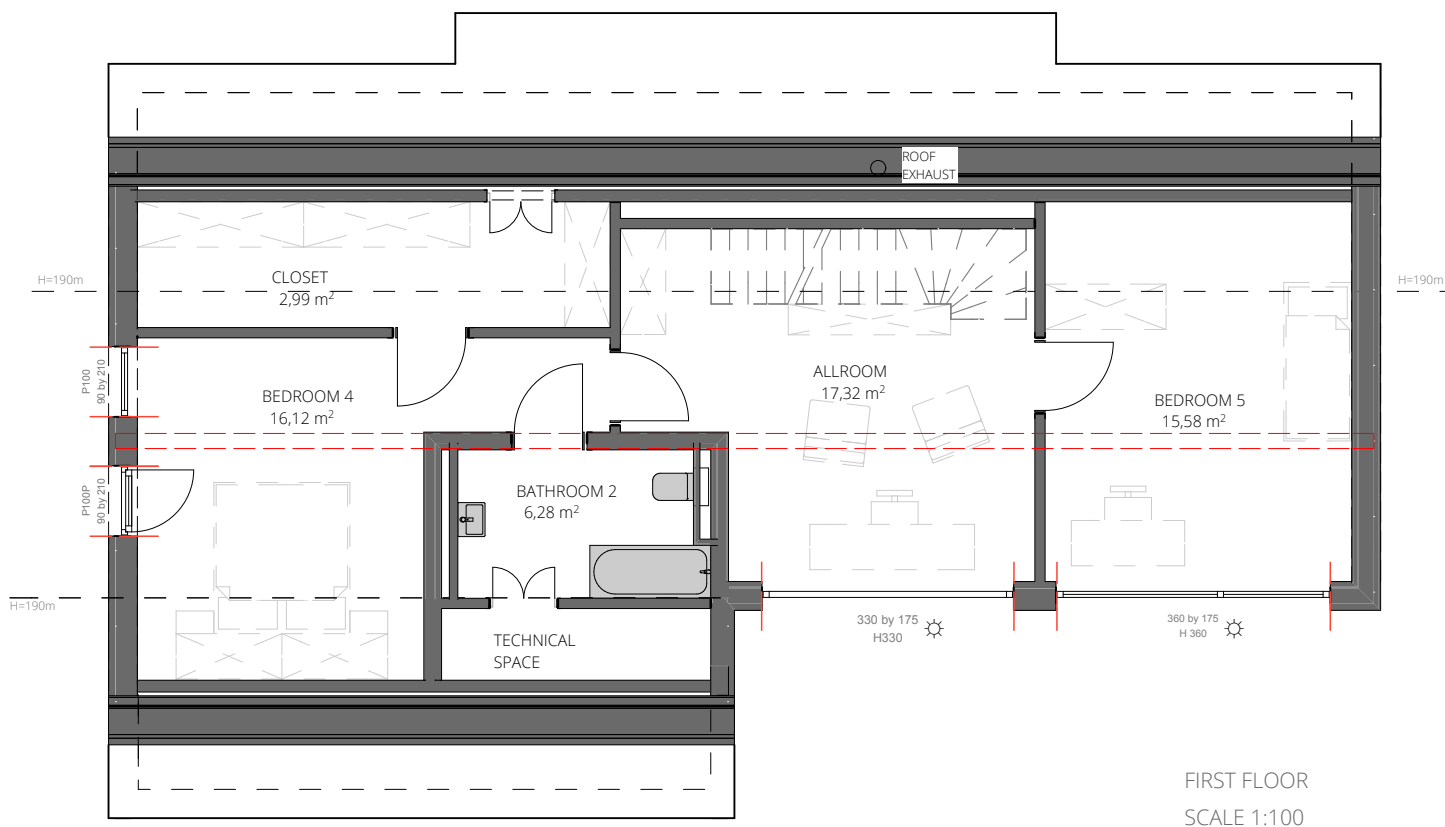


FIRST FLOOR  
SCALE 1:100

-  ALL ELEMENTS MARKED IN GREY COLOR ARE INCLUDED IN THE OFFER
-  BOILER ROOM SHOWS EXAMPLE OF ARRANGEMENT (FINAL LAYOUT WILL BE SHOWN IN EXECUTION PROJECT)
-  SUN PROTECTION SYSTEM
-  WINDOWS OPENING BORDERS NOT TO BE MOVED
-  CONSTRUCTION AXIS NOT TO BE MOVED
-  STRUCTURAL ELEMENTS NOT TO BE MOVED
- BATHROOM AND KITCHEN LOCATION IMPOSSIBLE TO BE MOVED IN STANDARD OFFER. ASK ARCHITECT FOR POSSIBLE MODIFICATIONS
- ALL FLOOR AREAS ACCORDING TO PN-ISO 9836:1997.
- POSSIBILITY OF MODIFICATIONS COULD BE CONSULTED WITH ARCHITECT

SELECT THE PRINT OPTION 100% TO PRINT A SCALE OF 1:100




H5

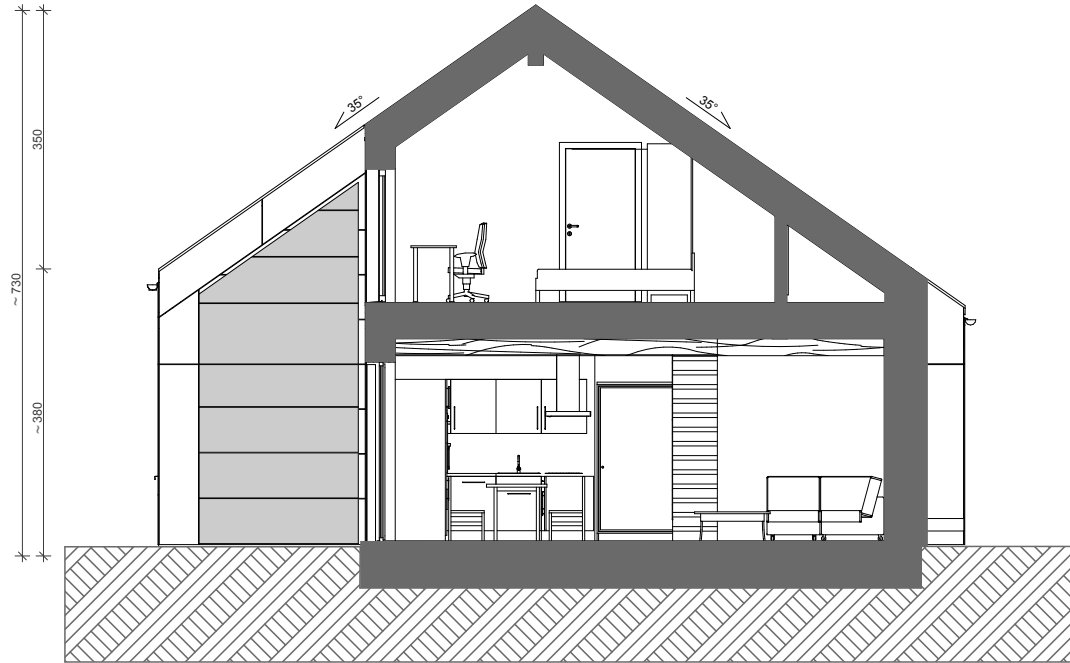


SECTION SCALE 1:100



# H5

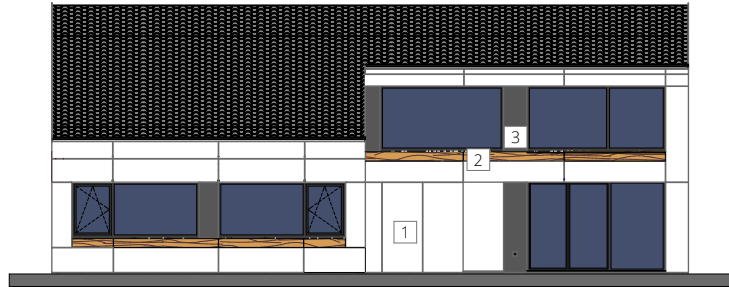


SOUTH ELEVATION SCALE 1:200

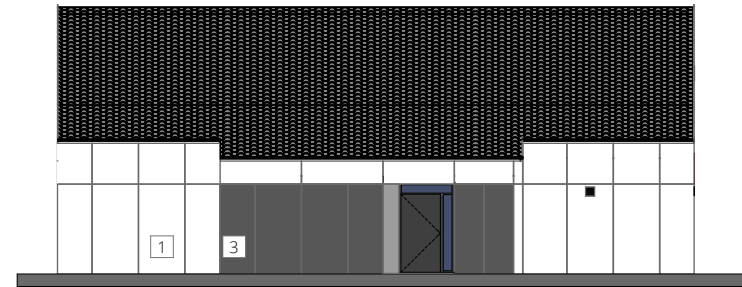

NORTH ELEVATION SCALE 1:200



WEST ELEVATION SCALE 1:200

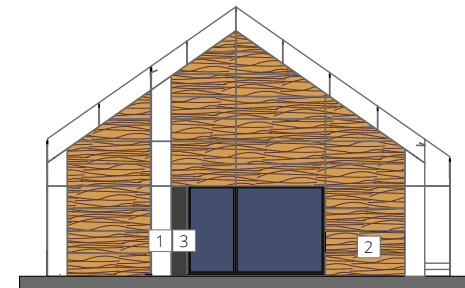

EAST ELEVATION SCALE 1:200

1-EQUITONE TECTIVA TE00

3-EQUITONE NATURA N251

ROOF ANTHRACITE ANGOBE

2-TRESPA NW14/ST

DOOR / WINDOW RAL7016