

H9

2+4

245m²
USEABLE AREA

213m²
BUILD-UP AREA

7°
SLOP OF THE ROOF

7,9m
BUILDING HEIGHT


21mx25m
MIN. DIMENSIONS
OF THE PLOT



ERH
ecoreadyhouse

VIZUALIZATION SHOWS EXAMPLE OF WINDOWS AND ELEVATIONS LAYOUT. ACTUAL FLOOR PLAN MAY BE DIFFERENT FROM VIZUALIZATION

H9

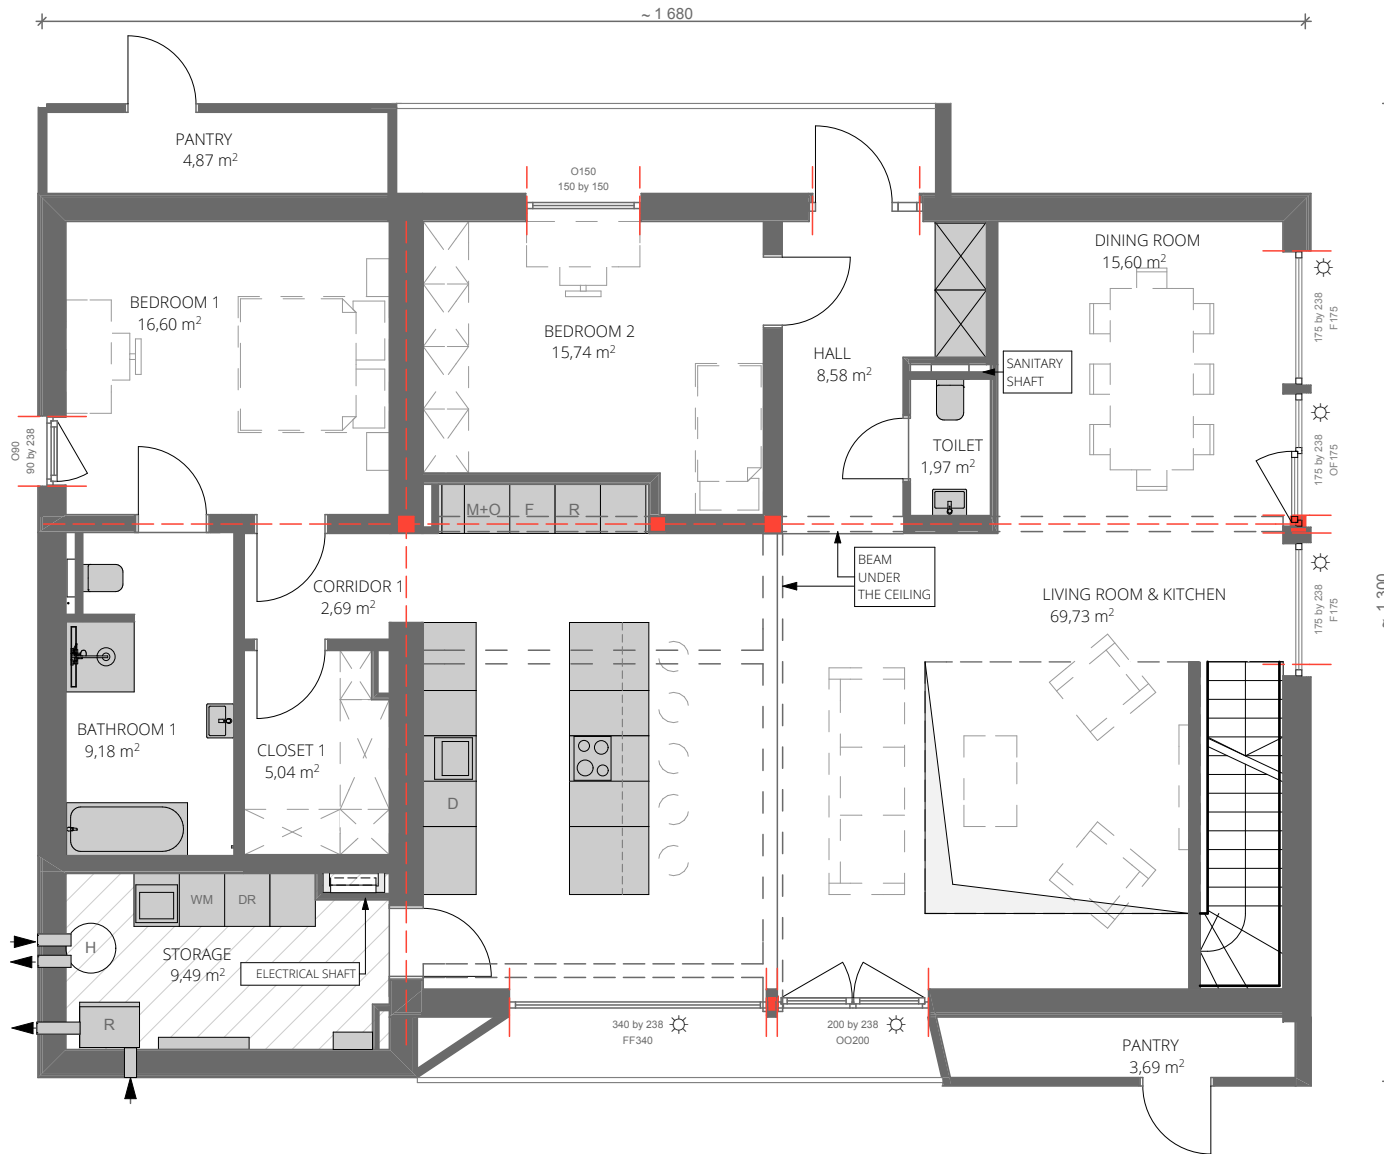

- ALL ELEMENTS MARKED IN GREY COLOR ARE INCLUDED IN THE OFFER
 - BOILER ROOM SHOWS EXAMPLE OF ARRANGEMENT (FINAL LAYOUT WILL BE SHOWN IN EXECUTION PROJECT)
 - SUN PROTECTION SYSTEM
 - WINDOWS OPENING BORDERS NOT TO BE MOVED
 - CONSTRUCTION AXIS NOT TO BE MOVED
 - STRUCTURAL ELEMENTS NOT TO BE MOVED
- BATHROOM AND KITCHEN LOCATION IMPOSSIBLE TO BE MOVED IN STANDARD OFFER. ASK ARCHITECT FOR POSSIBLE MODIFICATIONS
- ALL FLOOR AREAS ACCORDING TO PN-ISO 9836:1997.
- POSSIBILITY OF MODIFICATIONS COULD BE CONSULTED WITH ARCHITECT


SELECT THE PRINT OPTION 100% TO PRINT A SCALE OF 1:100








GROUND FLOOR
SCALE 1:100

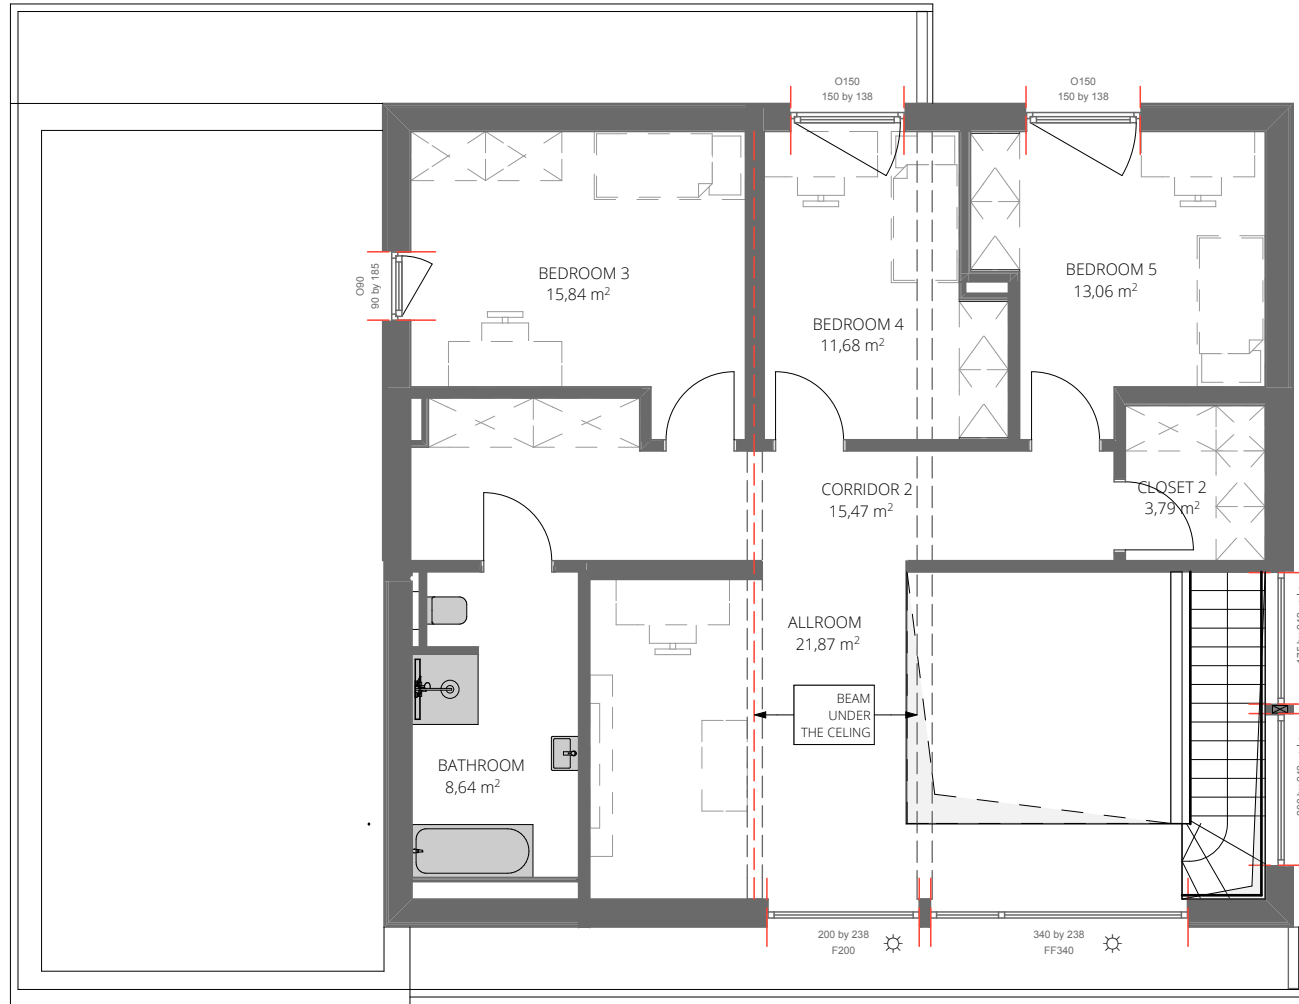ERH
ecoreadyhouse

H9




FIRST FLOOR
SCALE 1:100

-  ALL ELEMENTS MARKED IN GREY COLOR ARE INCLUDED IN THE OFFER
 -  BOILER ROOM SHOWS EXAMPLE OF ARRANGEMENT (FINAL LAYOUT WILL BE SHOWN IN EXECUTION PROJECT)
 -  SUN PROTECTION SYSTEM
 -  WINDOWS OPENING BORDERS NOT TO BE MOVED
 -  CONSTRUCTION AXIS NOT TO BE MOVED
 -  STRUCTURAL ELEMENTS NOT TO BE MOVED
- BATHROOM AND KITCHEN LOCATION IMPOSSIBLE TO BE MOVED IN STANDARD OFFER. ASK ARCHITECT FOR POSSIBLE MODIFICATIONS
ALL FLOOR AREAS ACCORDING TO PN-ISO 9836:1997.
POSSIBILITY OF MODIFICATIONS COULD BE CONSULTED WITH ARCHITECT



SELECT THE PRINT OPTION 100% TO PRINT A SCALE OF 1:100


H9

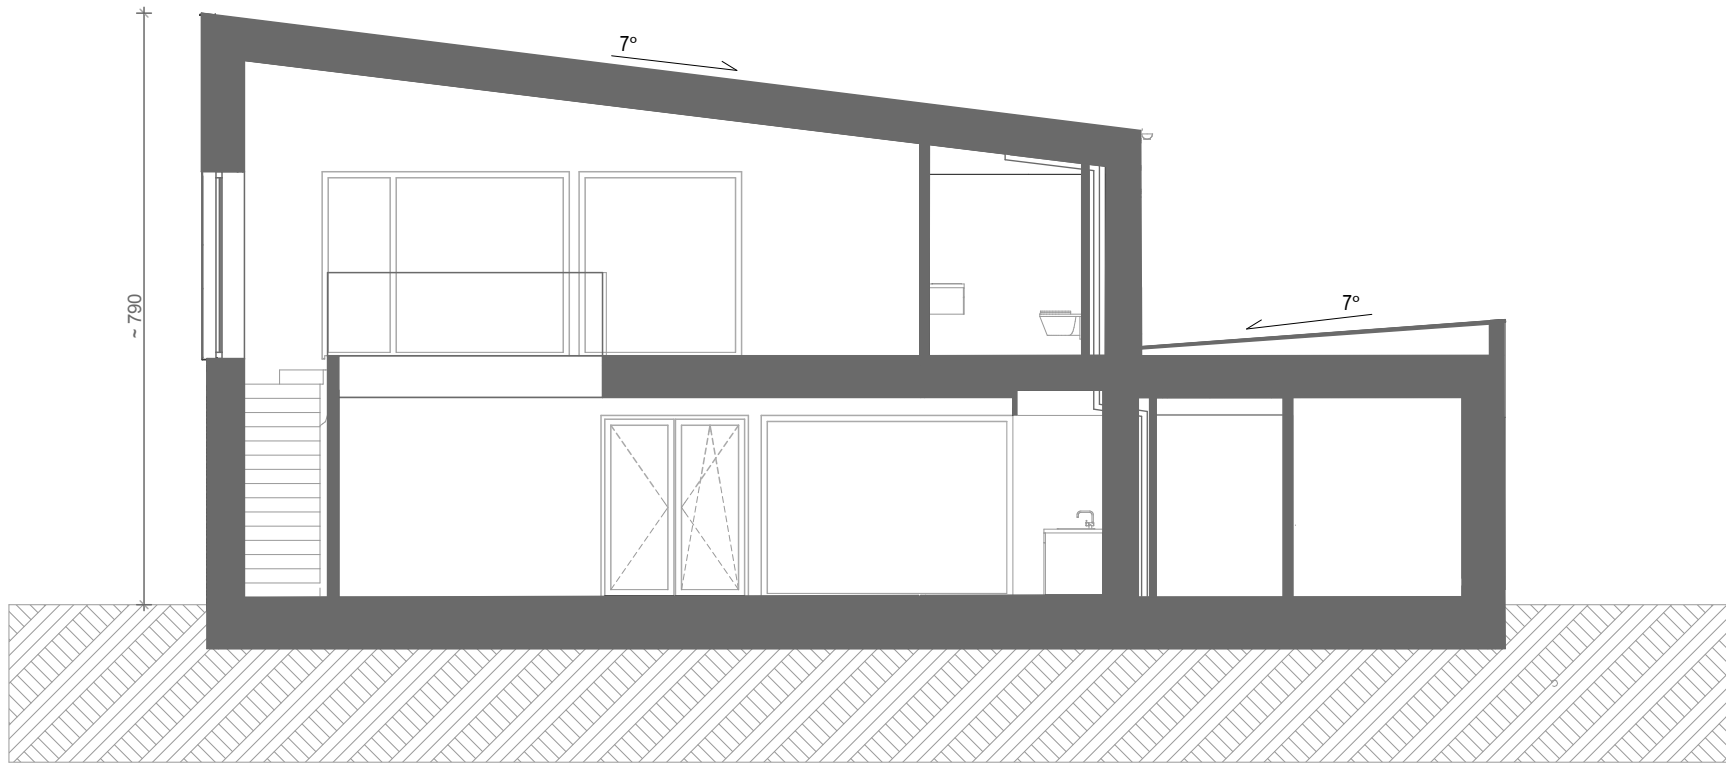

SECTION SCALE 1:100



H9

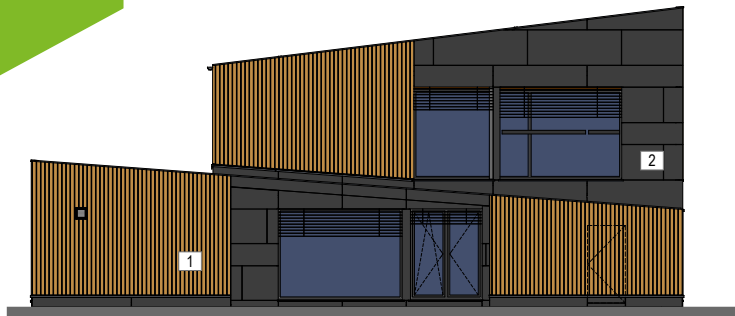


SOUTH ELEVATION SCALE 1:200



NORTH ELEVATION SCALE 1:200



EAST ELEVATION SCALE 1:200

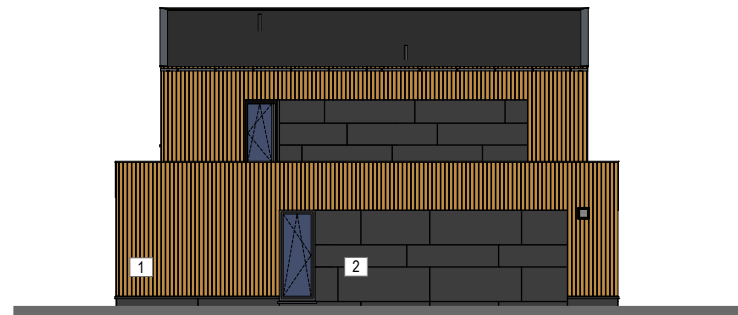

WEST ELEVATION SCALE 1:200



WOODEN SIDING



DOOR / WINDOW RAL7016



EQUITONE NATURA N251